


	1 BED	2 BED	3 BED
GROUND	3	8	2
FIRST	7	12	4
SECOND	7	12	4
THIRD	7	12	4
FOURTH	2	4	1
FIFTH	1	1	1
TOTAL - 92 Apts	27	49	16
MIX	32%	51%	17%

ONE BED APARTMENT 1B/2P	
TWO BED APARTMENT 2B/3P & 2B/4P	
THREE BED APARTMENT 3B/5P	
NOTES ON FINISHES:	
ROOF:	GREEN ROOF AS SHOWN
WALLS:	SELECTED CLAY BRICKWORK WHERE INDICATED, OTHERWISE SELECTED SELF-COLOURED RENDER TO BE GLAZED/METAL RAILINGS AS INDICATED.
BALUSTRADES:	
JOINERY:	ALL WINDOWS AND DOORS, FRAMES AND LEAFS TO BE ALUMINIUM POWDER COATED TO APPROVED COLOUR OR UPVC OR PAINTED TIMBER TO APPROVED COLOUR. OBSCURE GLAZING WHERE INDICATED TO SENSITIVE WINDOWS.
BIKE PARKING PROVISION:	250 COVERED LONG TERM SPACES & 32 ON STREET SHEFFIELD STANDS
TOTAL:	282
BASEMENT CAR PARKING PROVISION:	126 SPACES
ACCESSIBLE PARKING SPACES:	6 (5%)
EV CHARGING FACILITIES:	Refer to TTA Report.
*Refer to drawing "D2101.S.14 Site Layout - Parking" for detailed breakdown and locations of all provided car and bicycle parking.	
DUAL ASPECT RATIO	55%
COMMUNAL OPEN SPACE	919m ²
RETAIL UNITS	191m ²
GP PRACTICE / MEDICAL USE	186m ²
CRECHE	384m ²
Do not scale from this drawing. Use figured dimensions only. All errors and omissions to be reported to the Architect. This drawing is to be read in conjunction with relevant consultant's drawings. All dimensions and levels are in meters unless otherwise noted. This drawing is for planning purposes only and not for construction. This drawing or design may not be reproduced without permission. Refer to site plans and site elevations for site specific finished floor levels above datum, orientation and handing.	



GFA: 2218.62m²

First Floor Plan
1:200

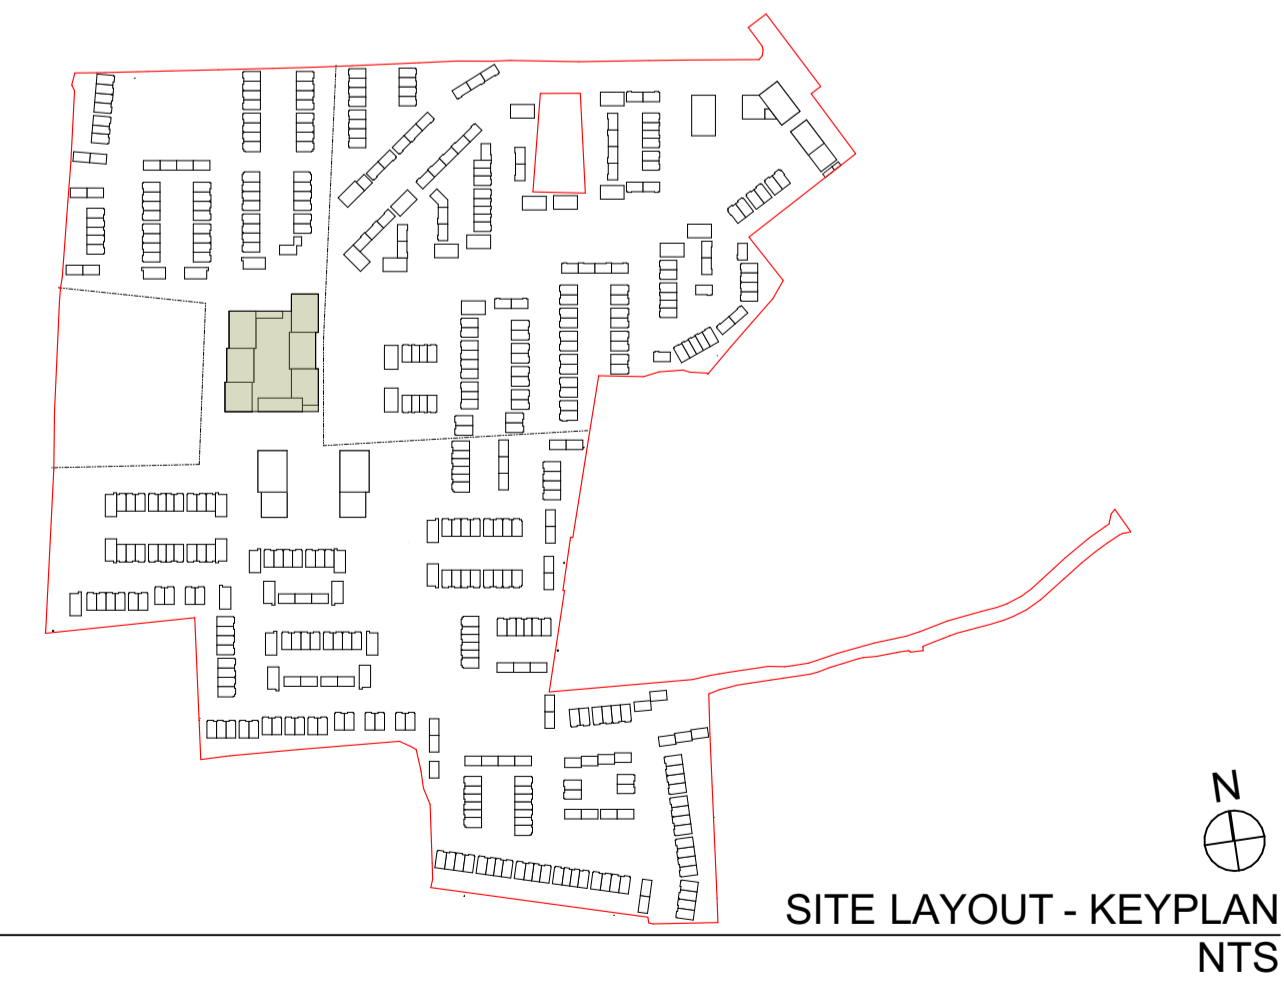

SITE LAYOUT - KEYPLAN
NTS

Apartment Block - A1

TOTAL GFA: 10,084.19m²

RIAI

Planning Application

DAVEY + SMITH
ARCHITECTS

DAVEY+SMITH ARCHITECTS 13 SEAPORT BUILDING, 4445 CLONTARF ROAD, CLONTARF, DUBLIN 3 PH: 01 247638 EMAIL: info@davey-smith.com WEB: www.davey-smith.com	Scale: 1:200
Layout ID: D2101 - BL.A1.03	Job No: D2101
Project: Ashbourne SHD	Series: PLANNING
Drawing Name: Block A1 - First Floor Plan	Date: 01/09/2022
	Status: Planning

THIS DRAWING IS TO BE READ IN CONJUNCTION WITH RELEVANT CONSULTANTS DRAWINGS. NOTIFY ARCHITECTS OF ANY DISCREPANCIES. CHECK DIMENSIONS ON SITE. USE FIGURE DIMENSIONS ONLY. COPYRIGHT RESERVED FOR DAVEY & SMITH ARCHITECTS LTD.