



1:50

Ground Floor

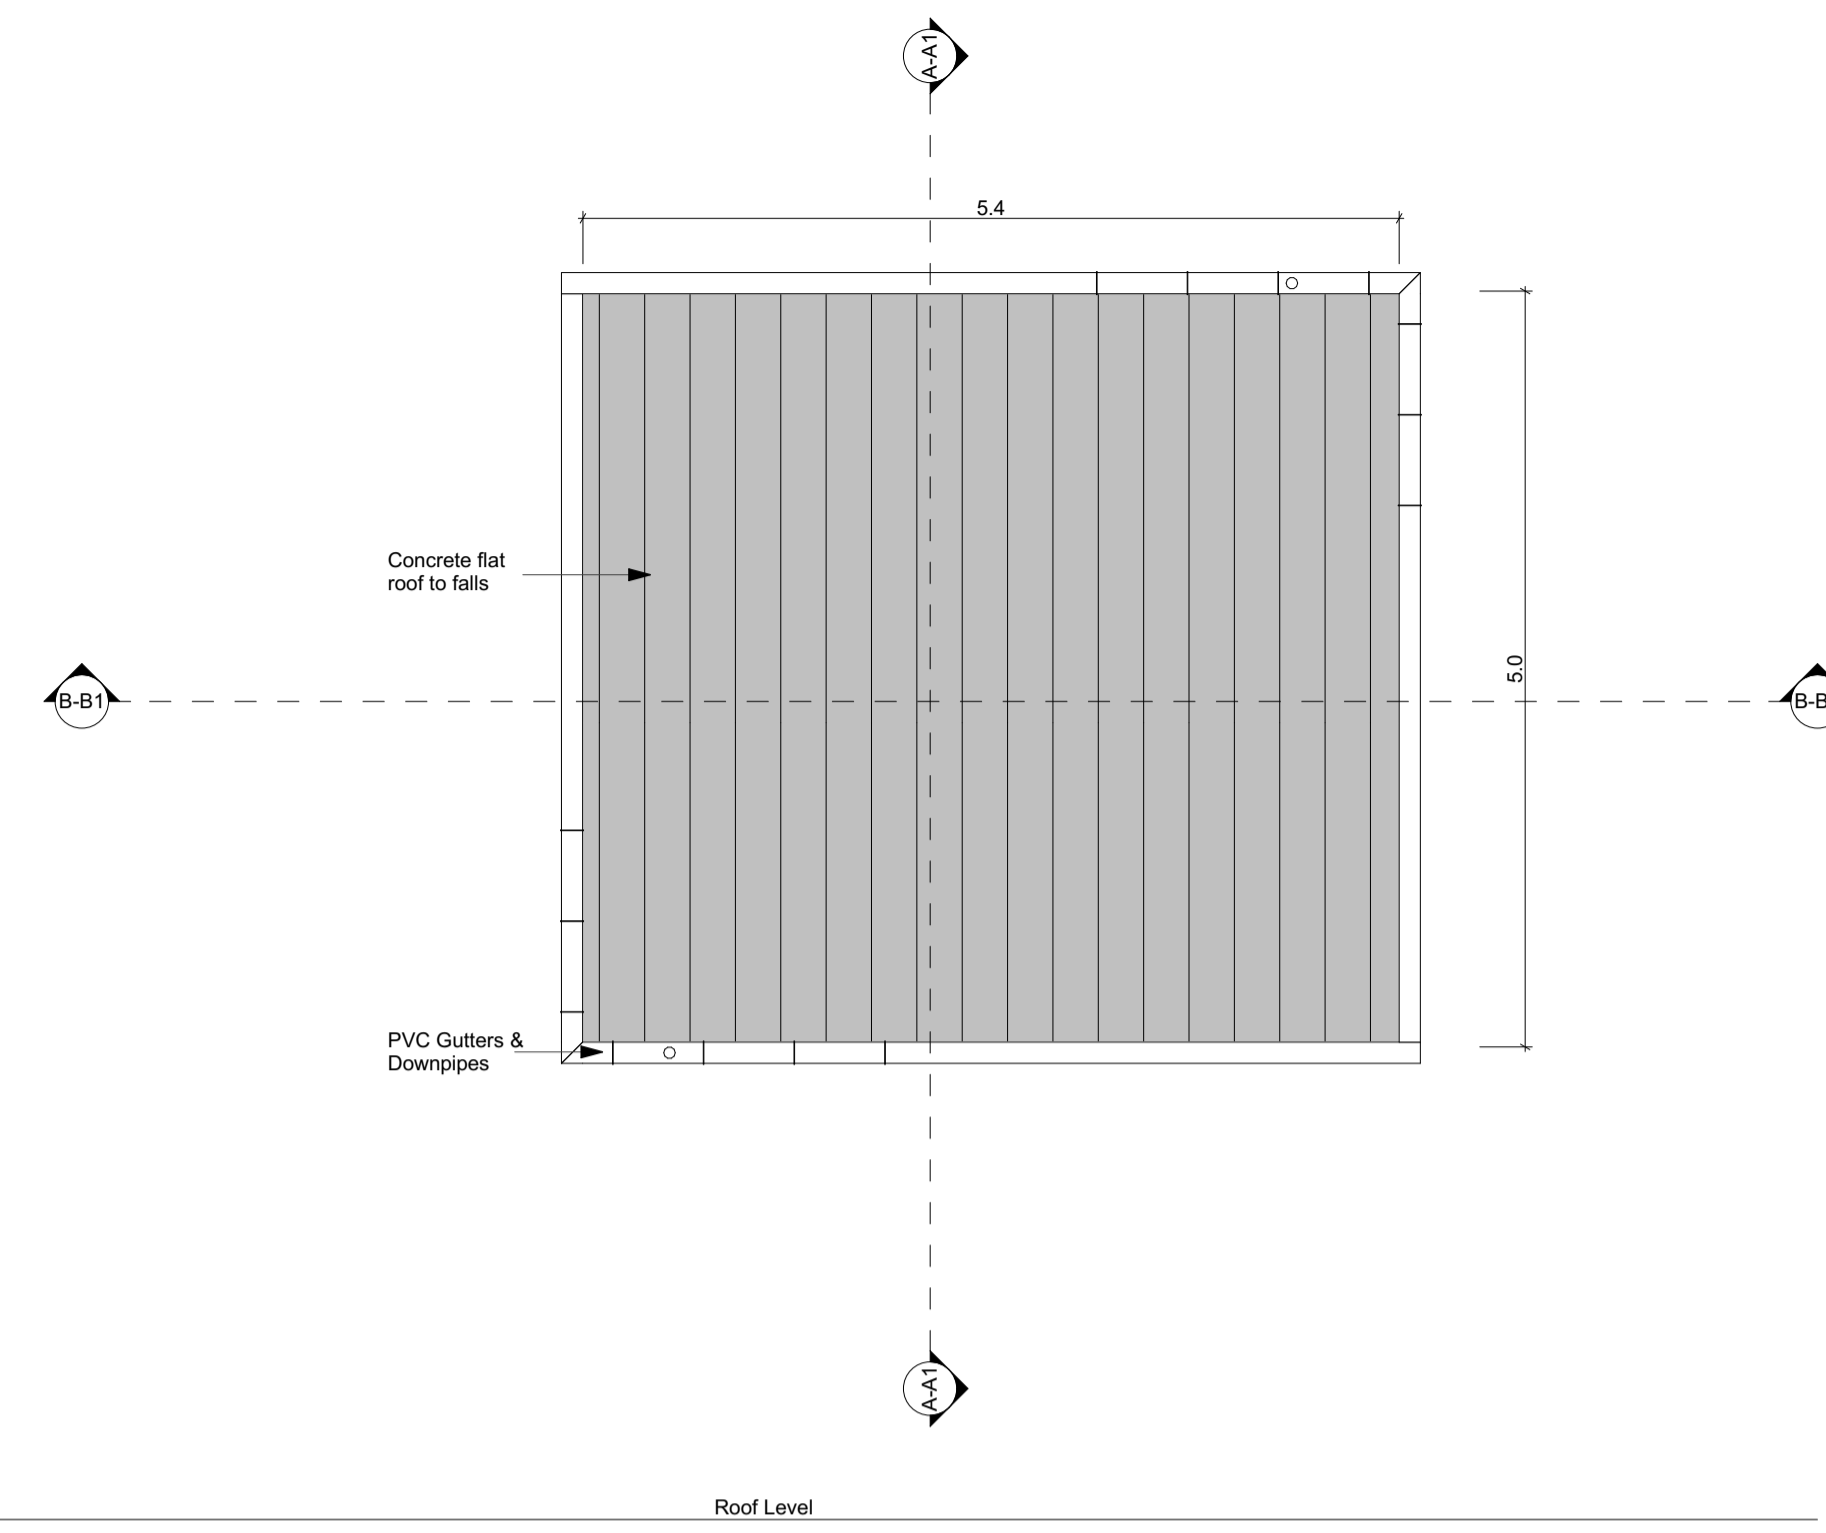


1:50

Roof Level

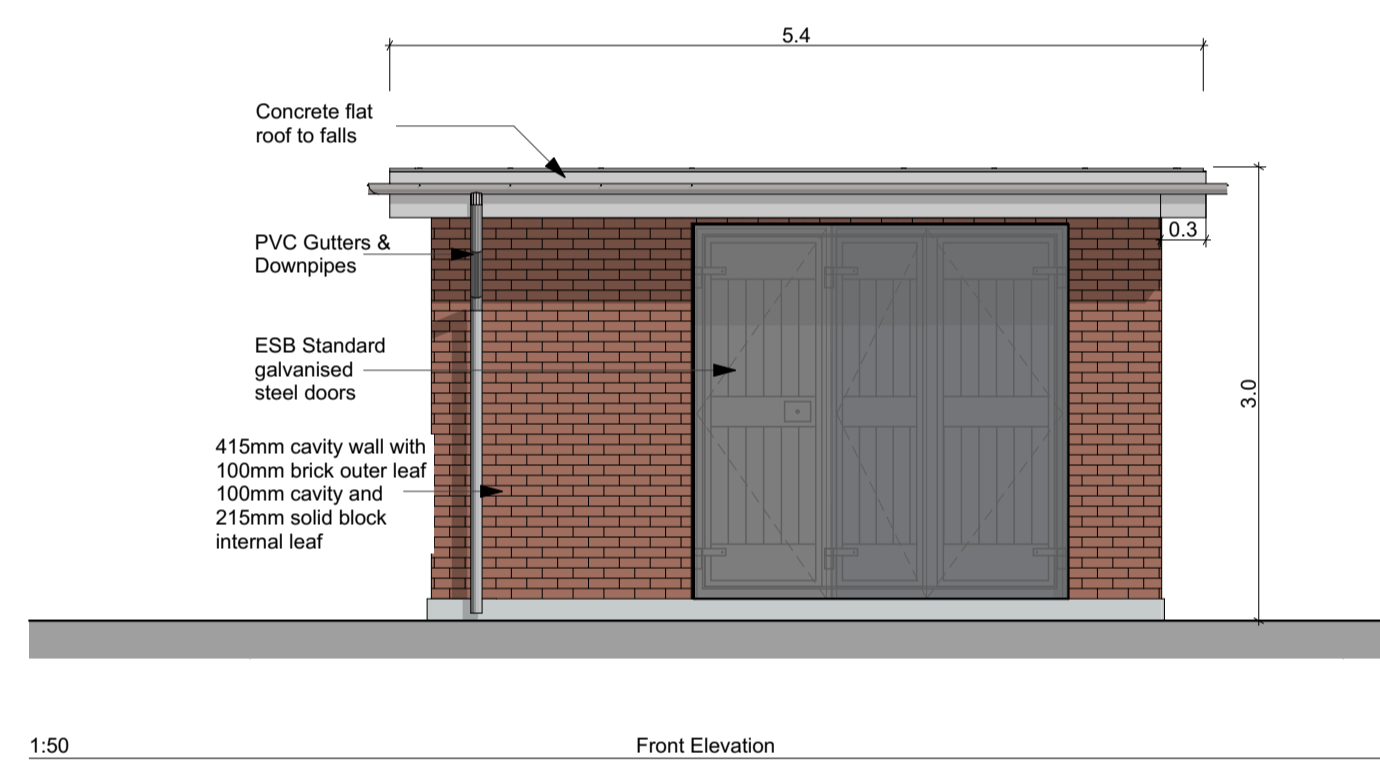


1:50

Front Elevation

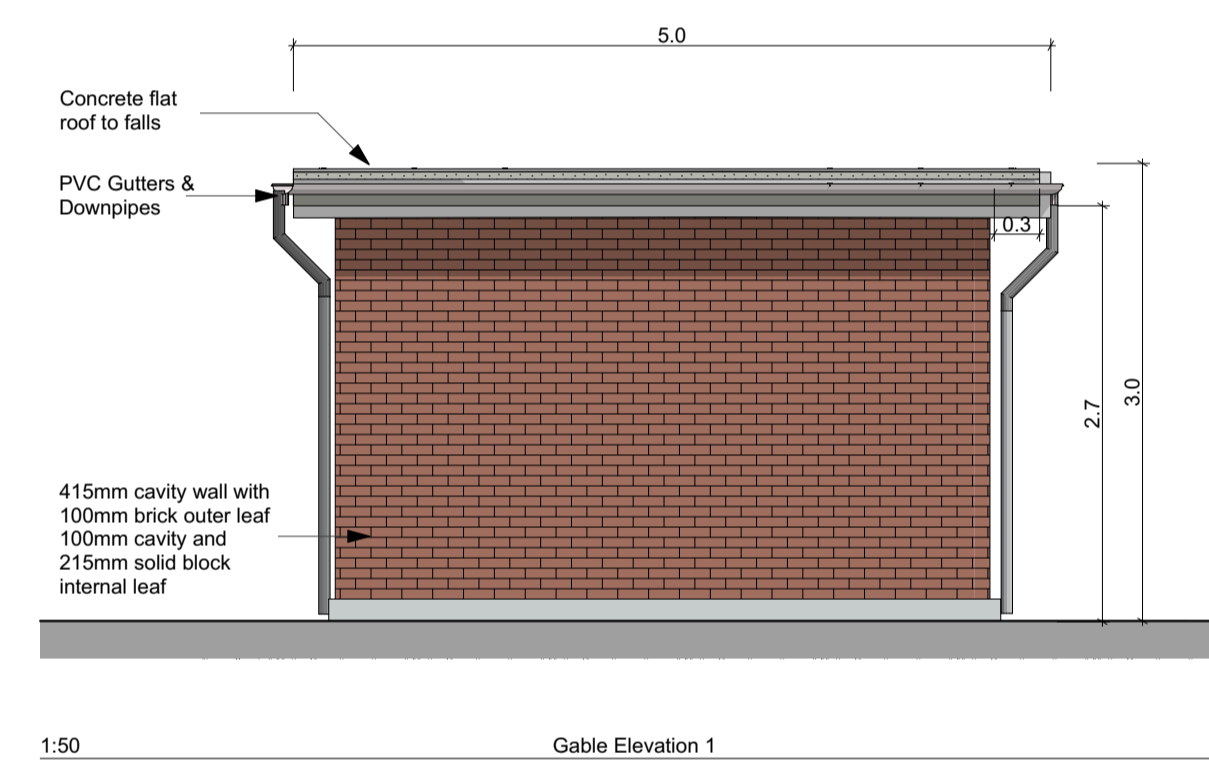


1:50

Gable Elevation 1

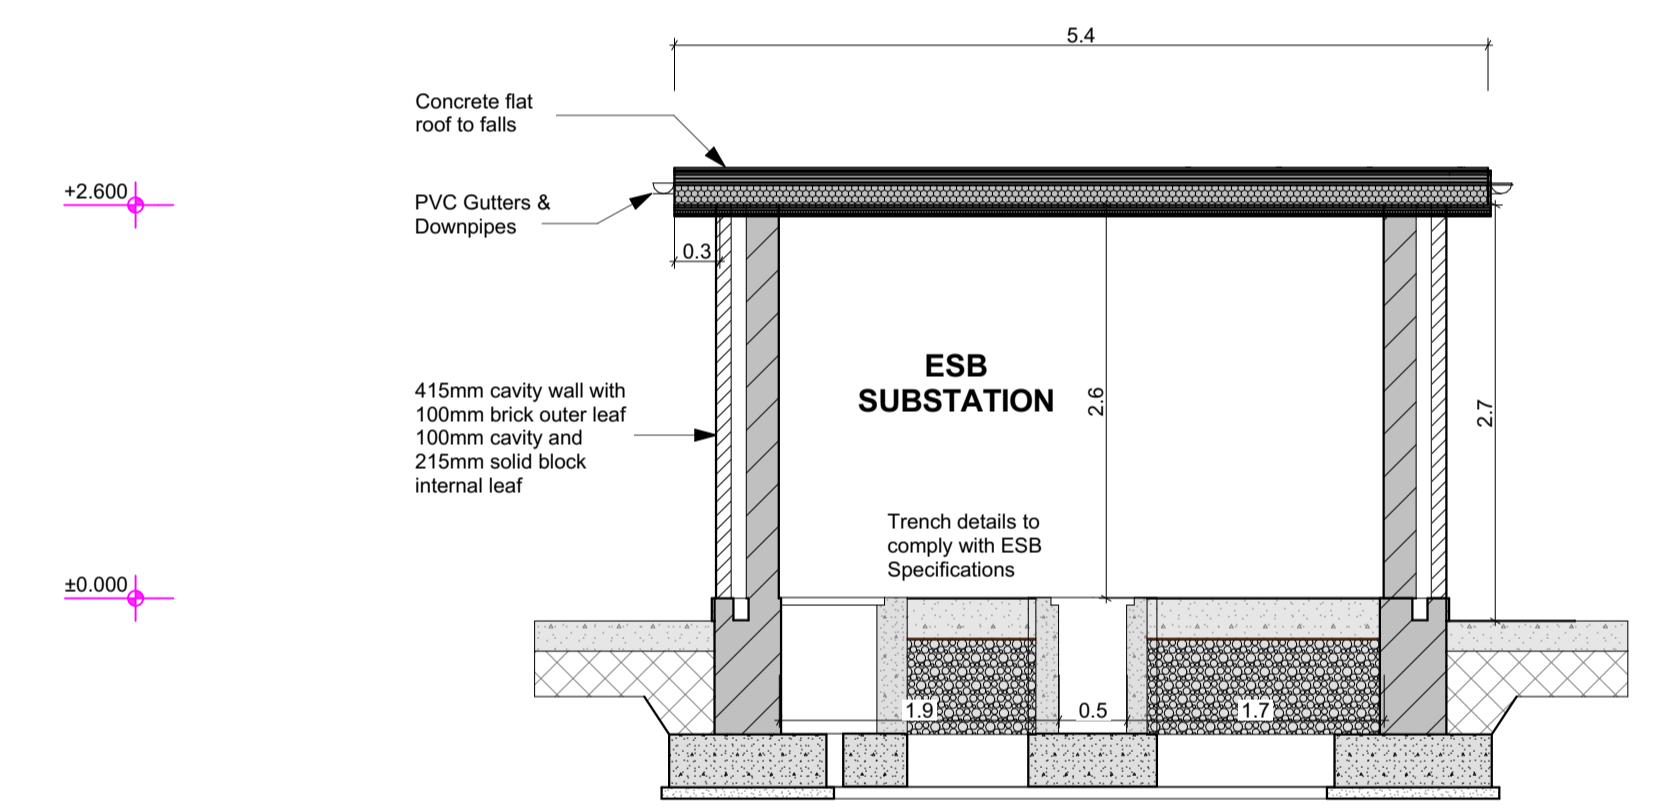


1:50

Section B-B1

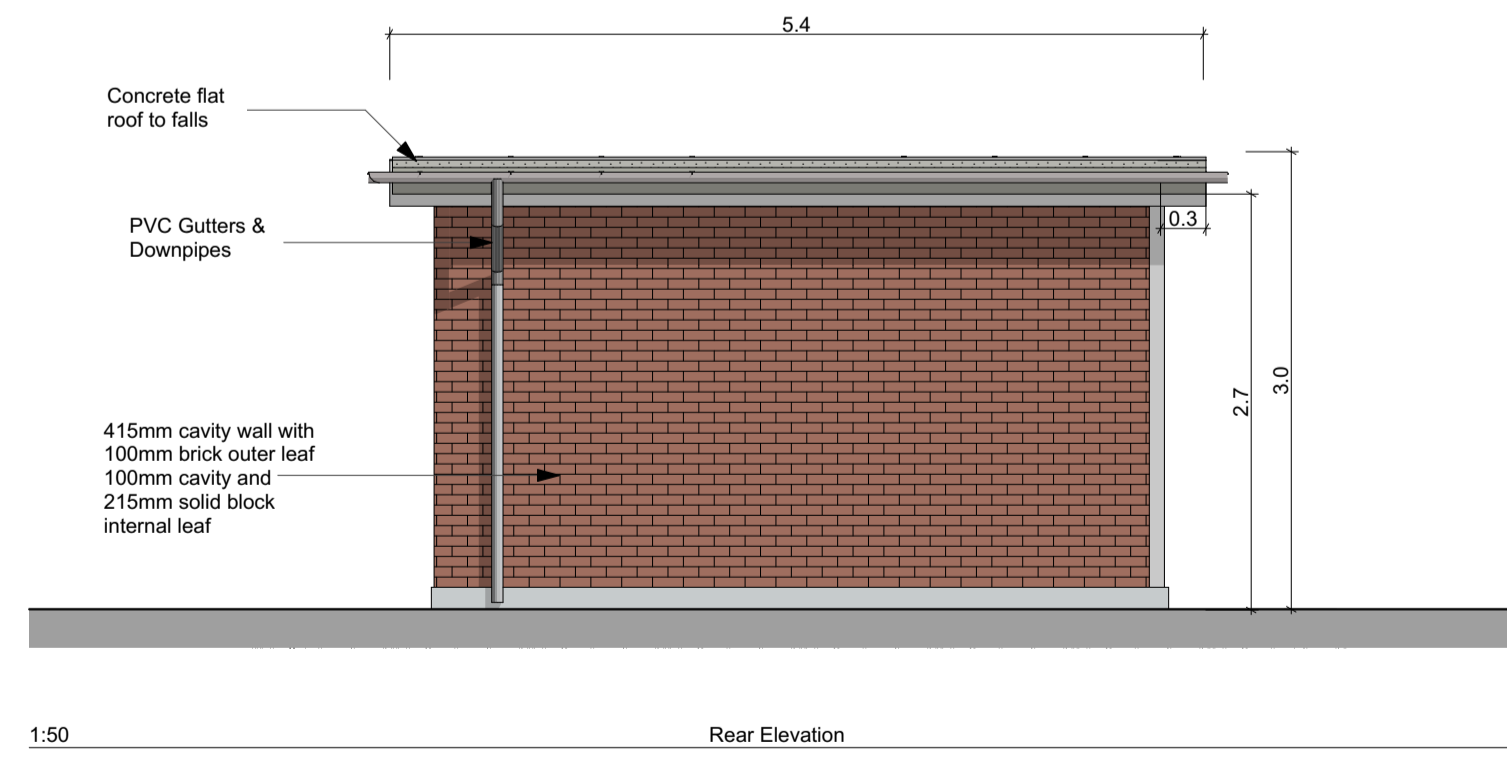


1:50

Rear Elevation

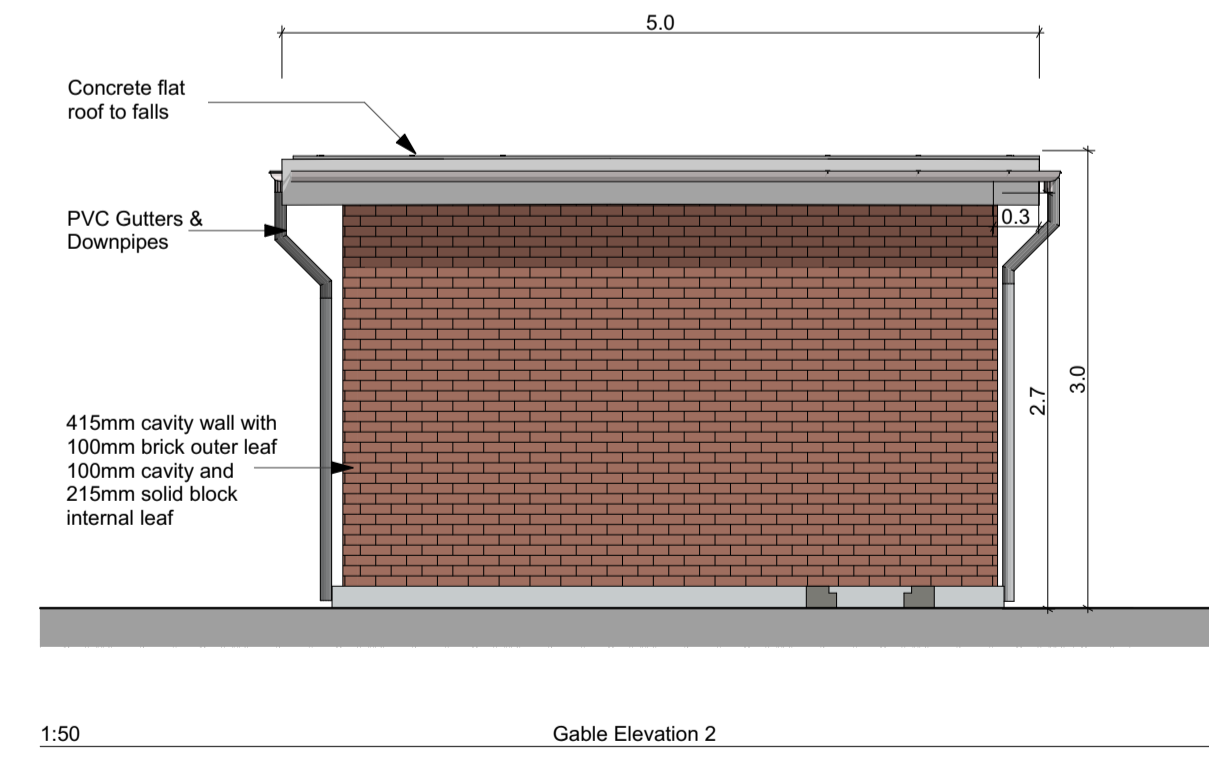

1:50

Gable Elevation 2

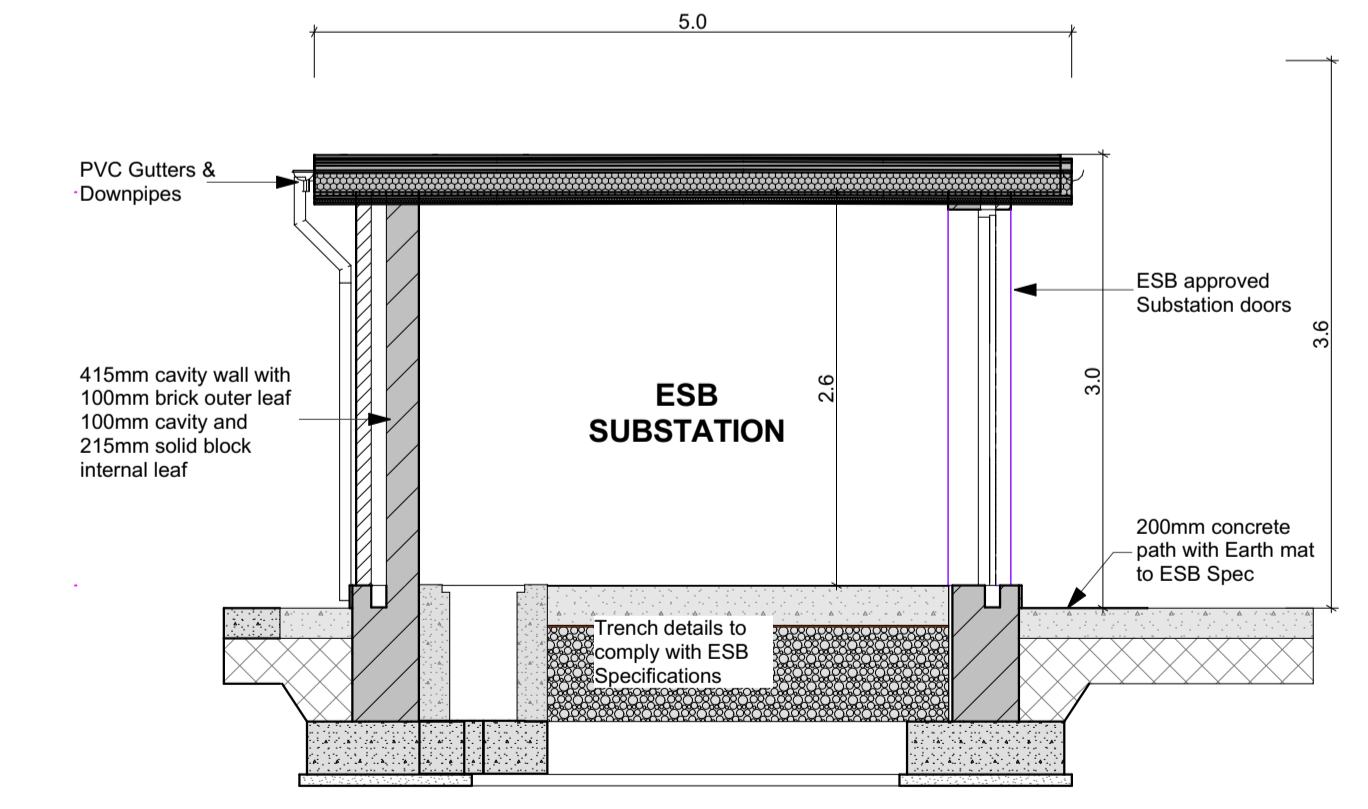

1:50

Section A-A1

FOR ORIENTATION AND HANDING
PLEASE REFER TO SITE PLAN

N

Planning Application		DAVEY + SMITH ARCHITECTS	
DAVEY+SMITH ARCHITECTS 13 SEAPoint BUILDING, 4445 CLONTARF ROAD, CLONTARF, DUBLIN 3 PH: 01 2474738 EMAIL: info@davey-smith.com WEB: www.davey-smith.com		Scale: 1:50	
Layout ID: D2101 - SUB02		Job No: D2101	
Project: Ashbourne SHD		Series: Planning	
Drawing Name: ESB Substation (Single)		Date: 9/1/2022	
		Status: Planning	

THIS DRAWING TO BE READ IN CONJUNCTION WITH RELEVANT CONSULTANT DRAWINGS - NOTIFY ARCHITECTS OF ANY DISCREPANCIES - CHECK DIMENSIONS ON SITE - USE FIGURE DIMENSIONS ONLY - COPYRIGHT RESERVED FOR DAVEY & SMITH ARCHITECTS LTD.