



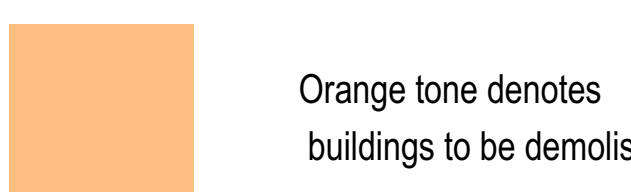
Schedule of Areas/ Notes	
Total Site Area:	20.04ha
Floor area of buildings to be demolished:	659 m <sup>2</sup>
3 no. detached dwellings (354 sqm) and associated out-buildings (305 sqm)	

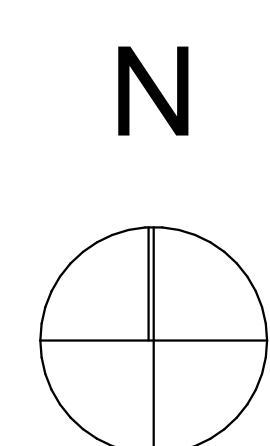


N



Site Boundary




Orange tone denotes buildings to be demolished



**RIAI**

**Planning Drawings**



**DAVEY + SMITH ARCHITECTS**

DAVEY + SMITH ARCHITECTS Ltd 13, THE SEAPORT BUILDING, 44-45 CLONTAR ROAD, CLONTAR, DUBLIN 3 | PH: 01 247838 | EMAIL: info@davey-smith.com | WEB: www.davey-smith.com

Layout ID: **D2101.S.04**

Project: **Ashbourne SHD**

Drawing Name: **Site Survey SHEET B 1:500**

Scale: 1:500

Job No: 2101

Series: Planning

Date: 31/08/2022

Status: Current / PI