



11,176.56 m²

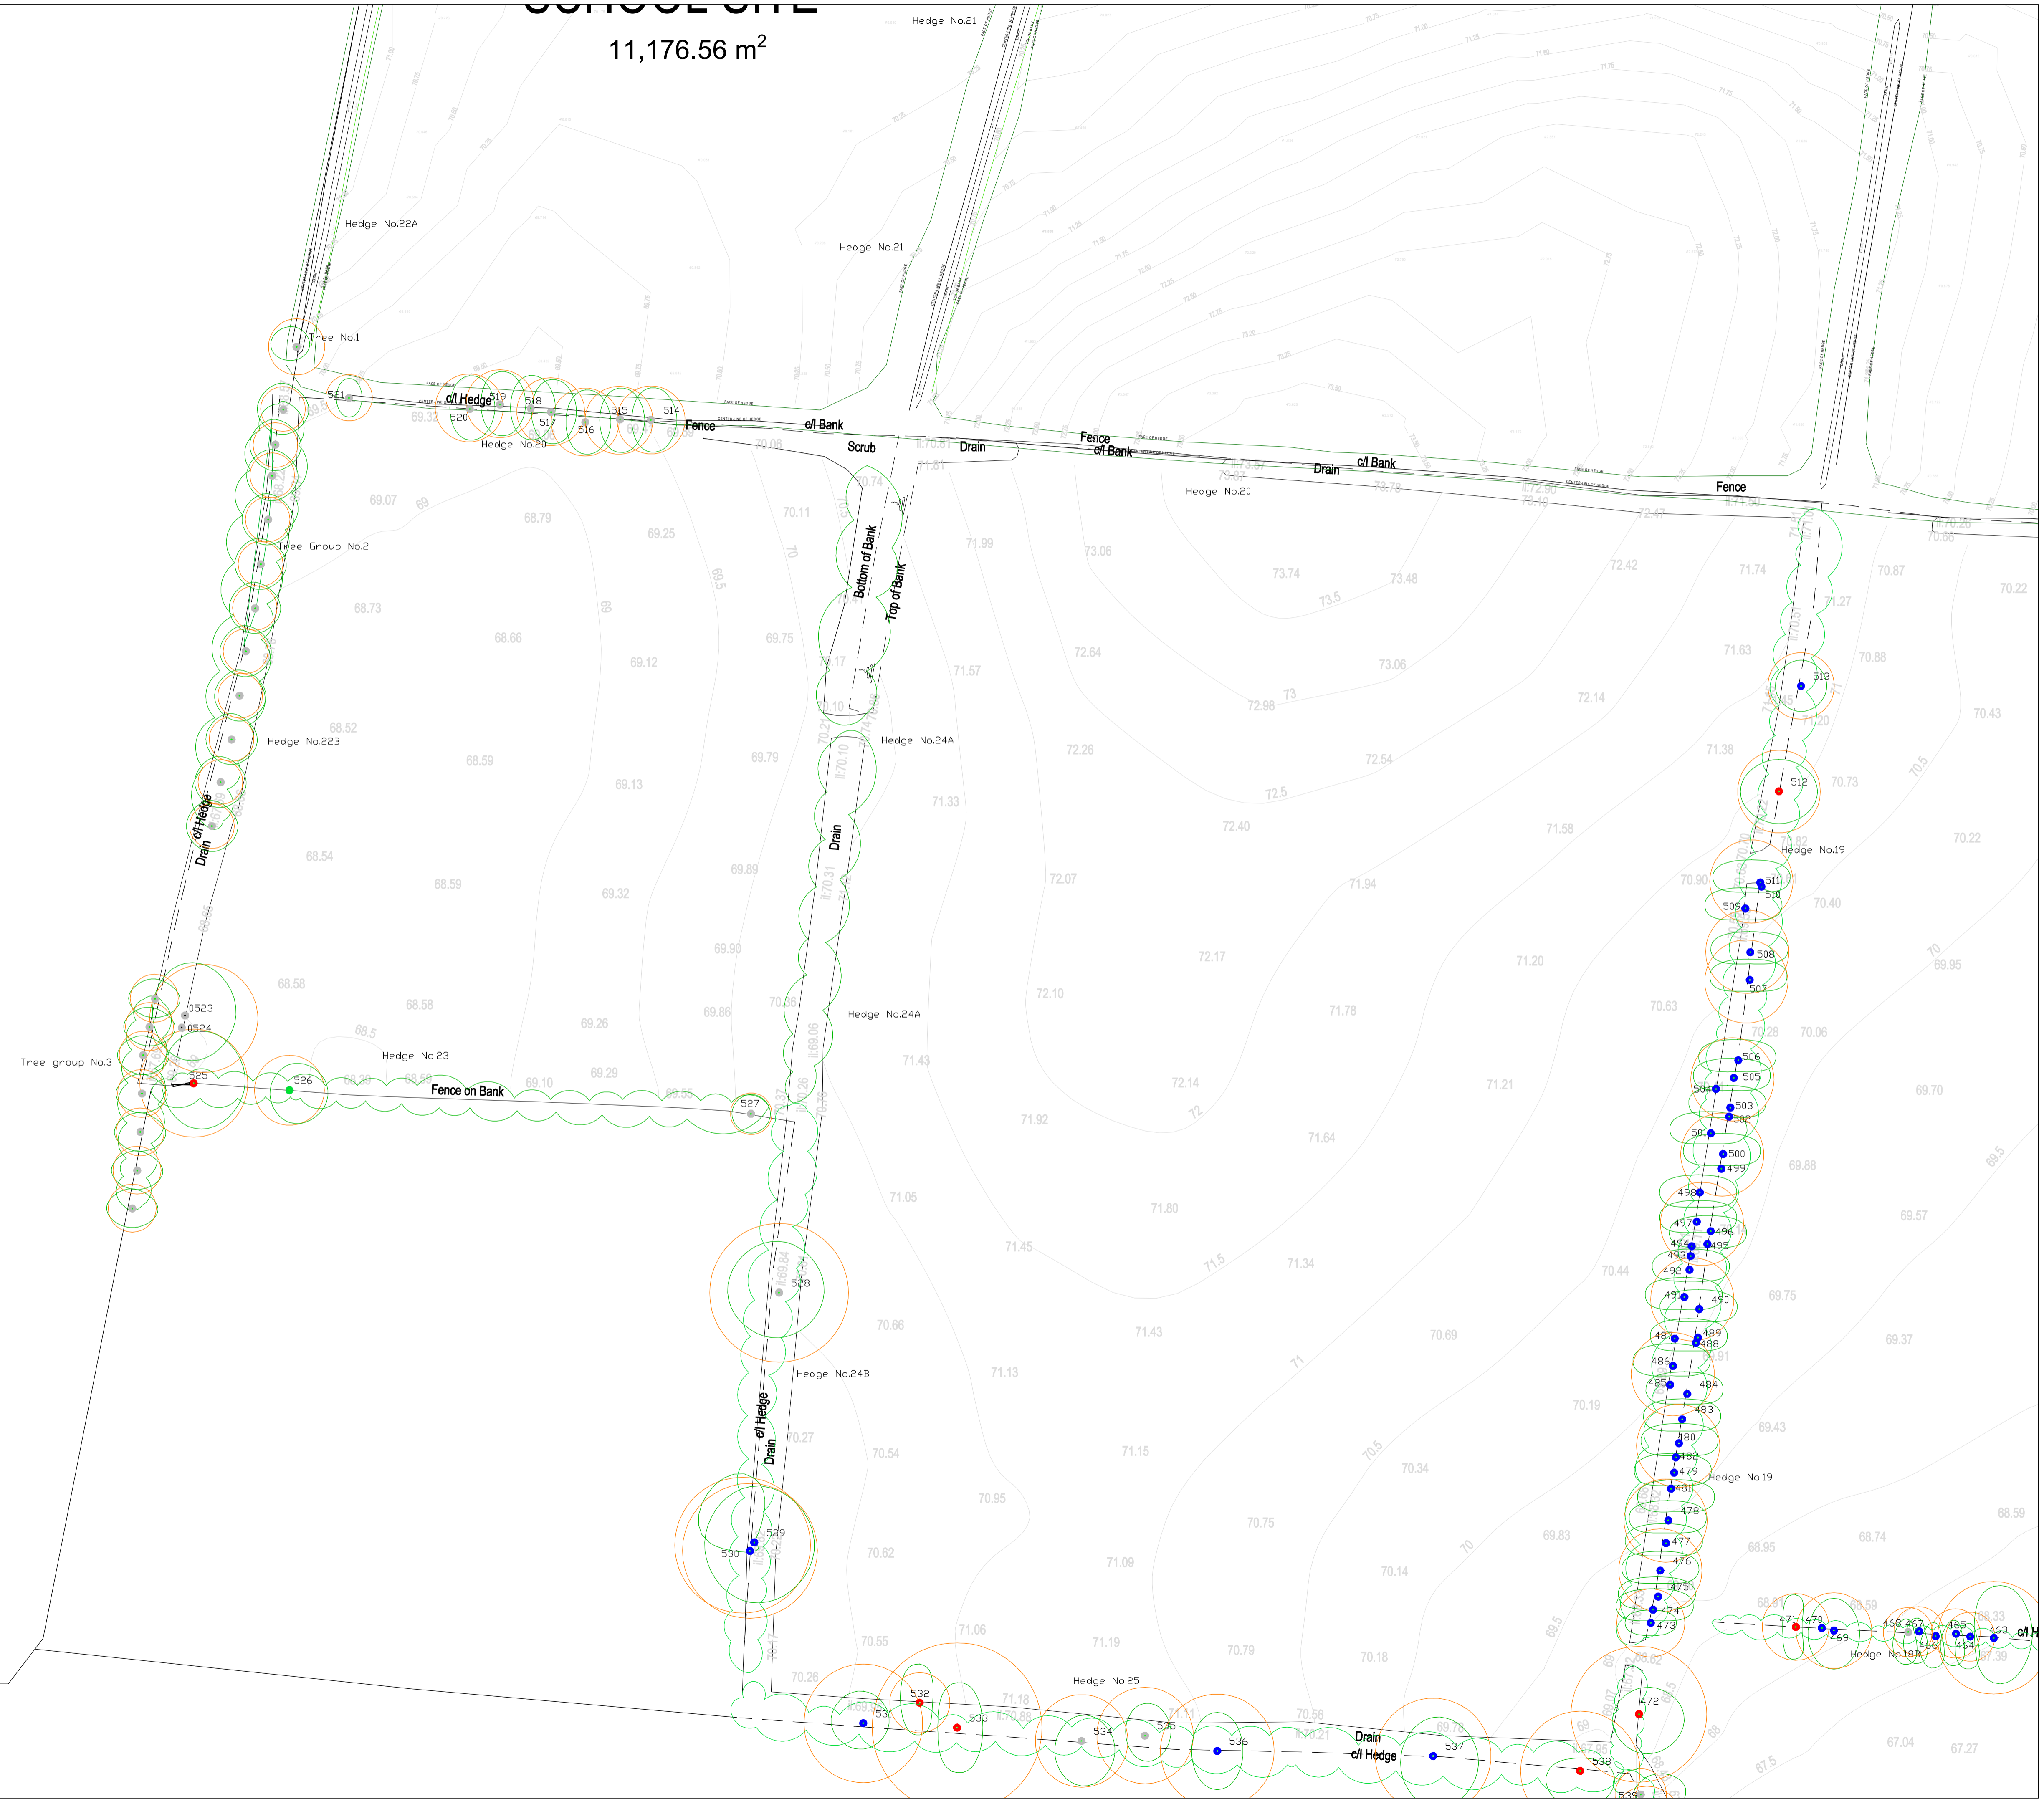

Notes:

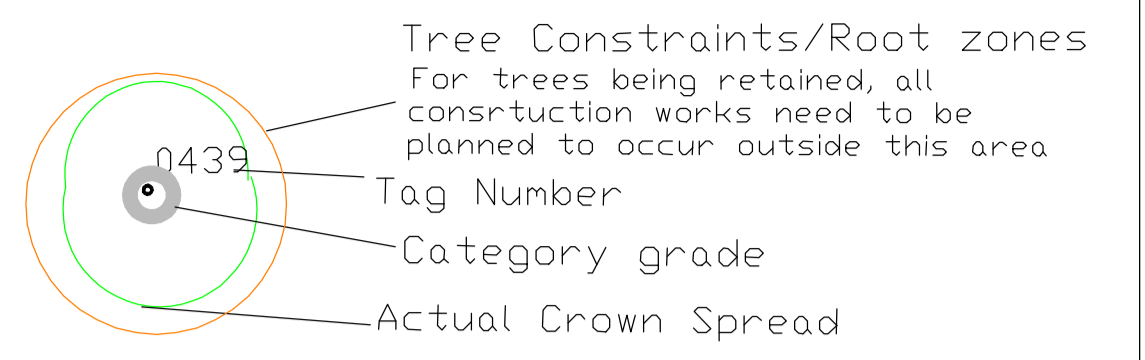

- BS5837: 2012 - Category Retention Rating
- **Category U Trees-**
Trees in such a condition that any existing value would be lost within 10 years or being recommended for removal sound arboricultural practice.
 - **Category A Trees**
Trees of high quality/value with a min. of 40 years life expectancy.
 - **Category B Trees**
Trees of moderate quality/value with a min. of 20 years life expectancy.
 - **Category C Trees**
Trees of low quality/value with a min. of 10 years life expectancy.
- Sub Categories**
- 1- Mainly Arboricultural values
 - 2 - Mainly Landscape values
 - 3 - Mainly cultural and conservation values.

ARBORIST ASSOCIATES LTD.
 94 BALLYBAWN COTTAGES, ENNISKERRY, CO. WICKLOW
 TEL: 01-2742011 / 087-2629589

TITLE: Tree Constraints Plan

Site: At Baltrasna & Milltown, Ashbourne, Co. Meath.

| | | |
|--------------|------------------------------|------------------|
| DATE: | Dwg No.ABM001 Part 3 of 5 | Scale 1:500 @ A1 |
|--------------|------------------------------|------------------|